
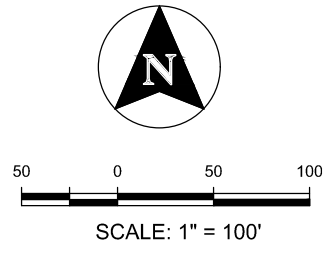
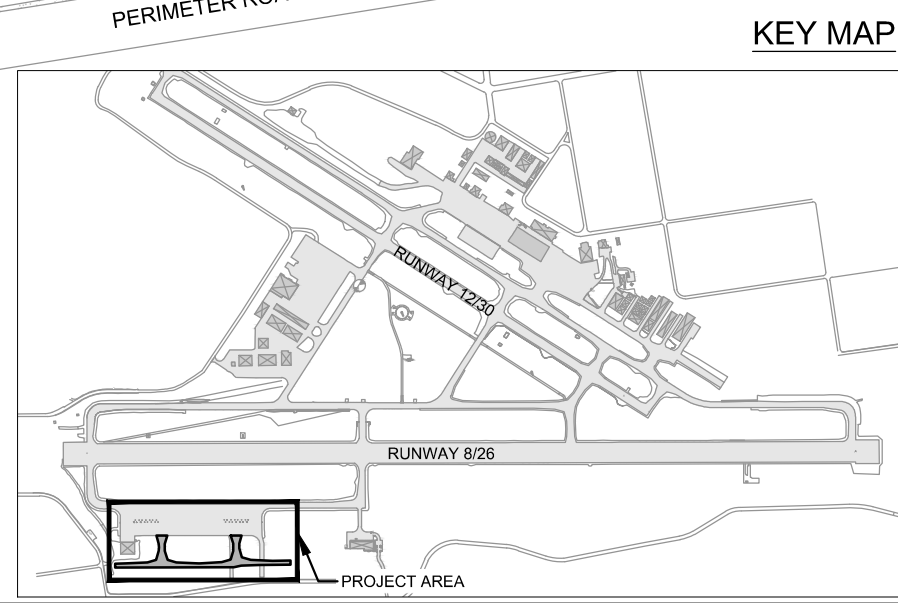


J:\220017-CD\A3_Acad.dwg | Modal\220017-C-BM.dwg, 3/7/2022 1:44:03 PM, Mason Parks, DWG To PDF.pc3
© 2022 T-O ENGINEERS. THIS INSTRUMENT IS THE PROPERTY OF T-O ENGINEERS. ANY REPRODUCTION, REUSE OR MODIFICATION OF THIS INSTRUMENT OR ITS CONTENTS WITHOUT SPECIFIC WRITTEN PERMISSION OF T-O ENGINEERS IS STRICTLY PROHIBITED

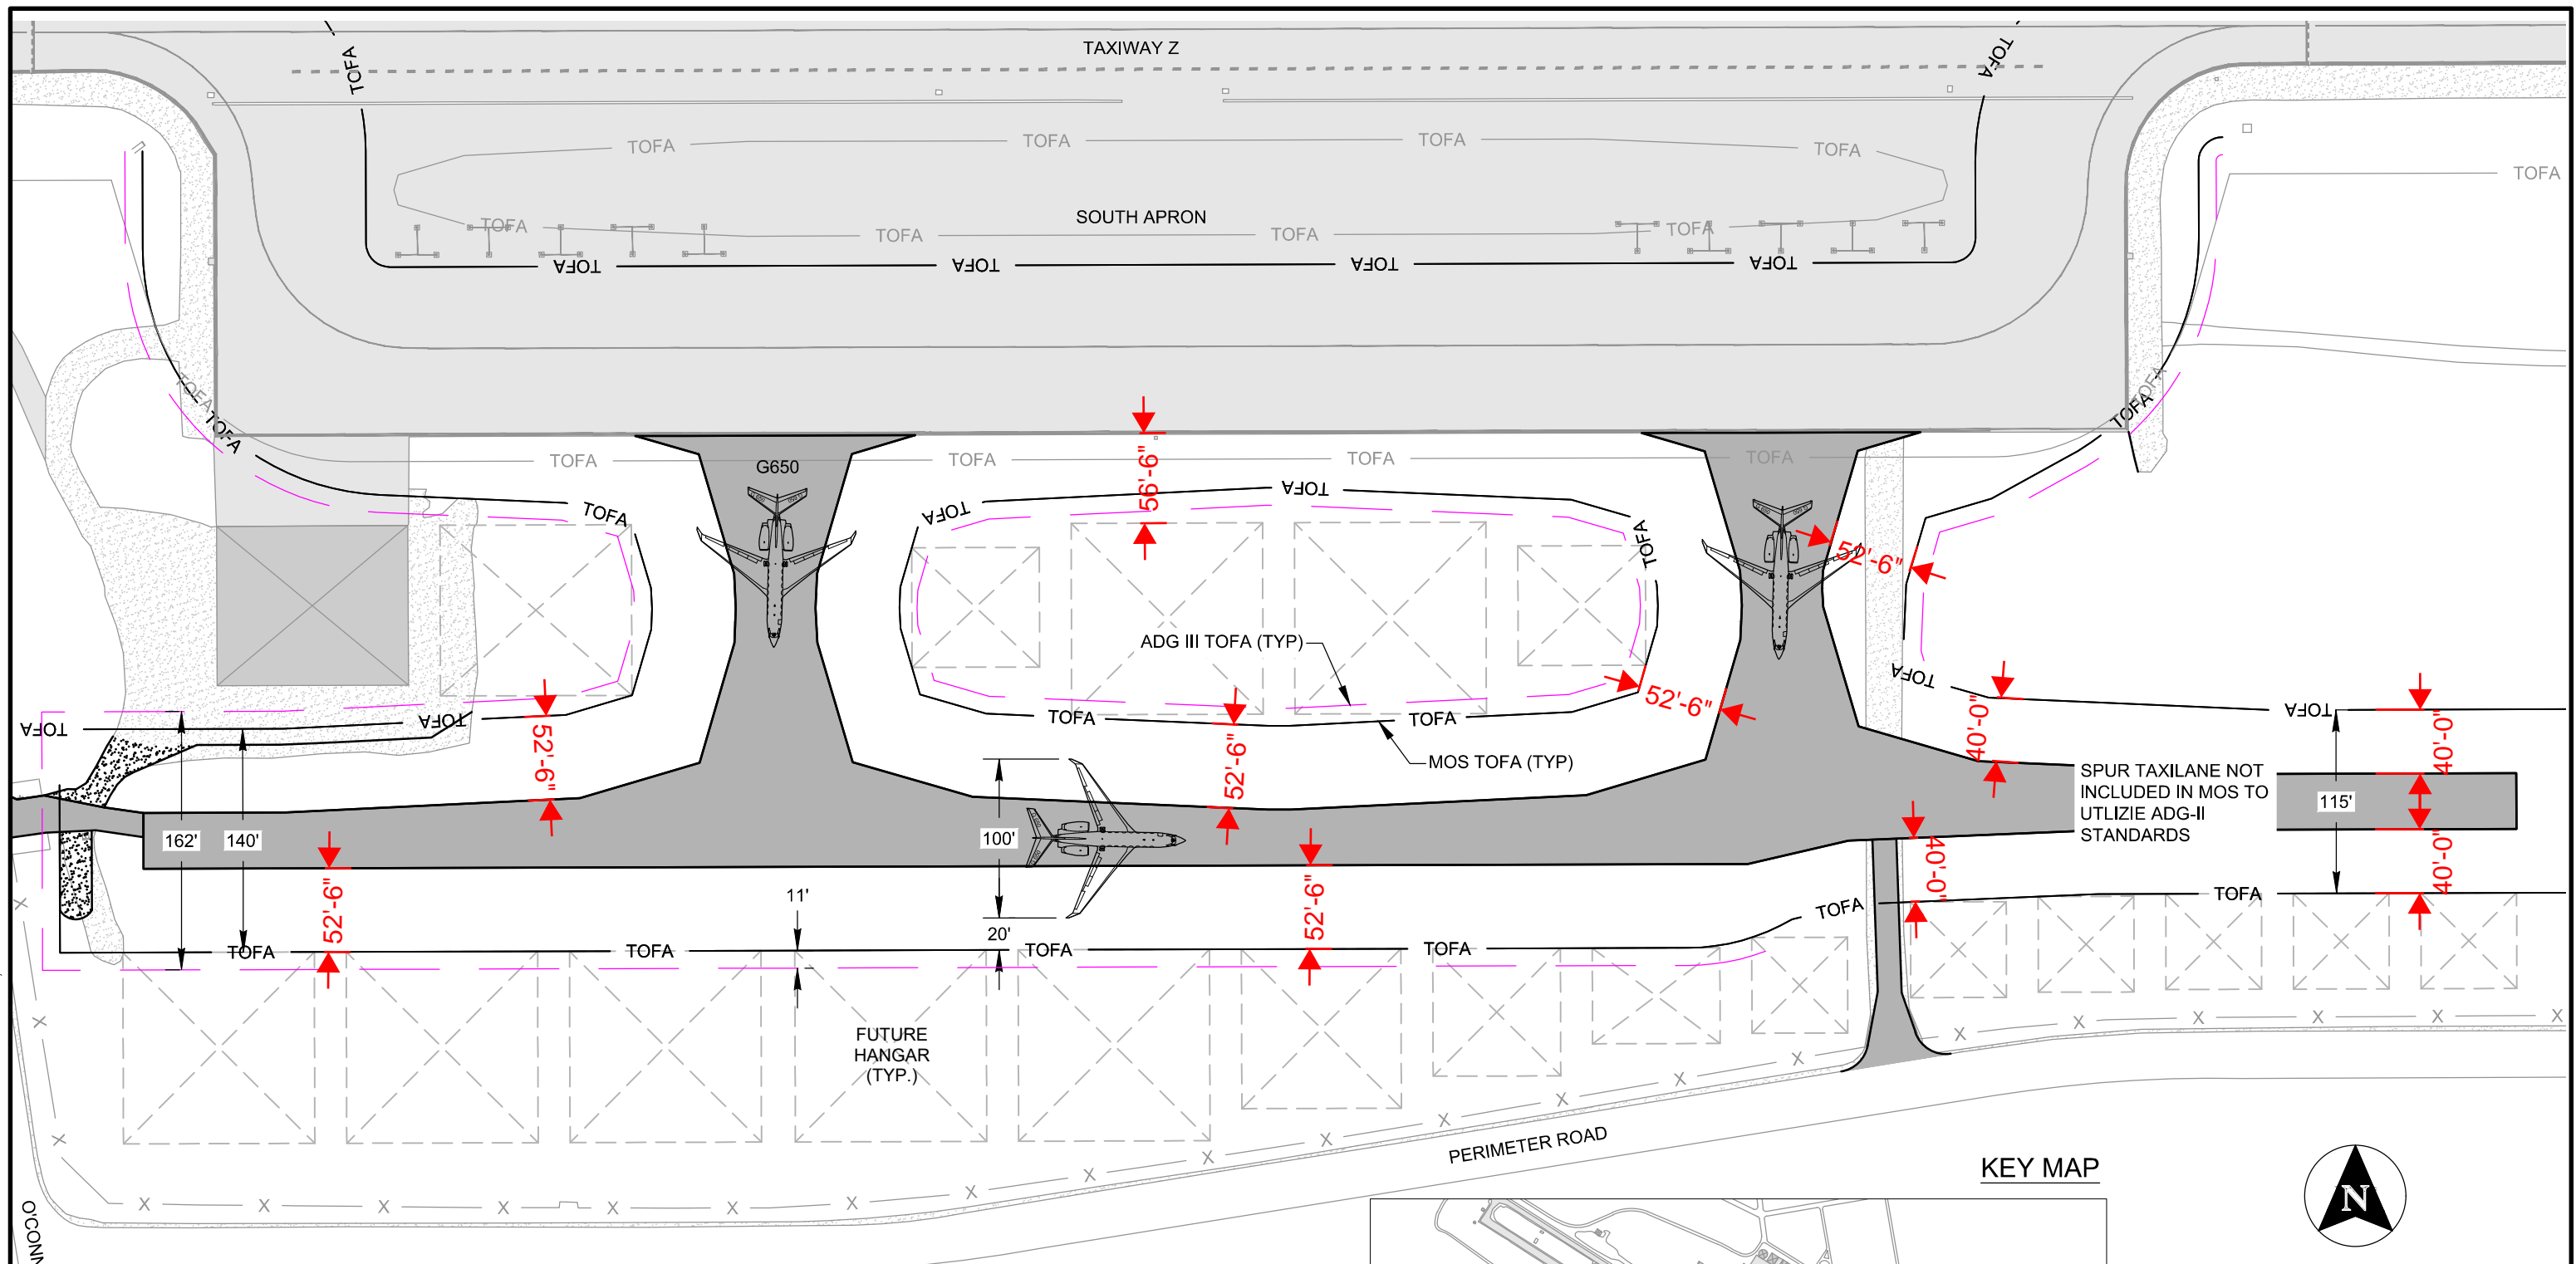

LWS SOUTH TAXILANE DEVELOPMENT MOS TAXILANE OBJECT FREE AREA EXHIBIT G650 (ADG-III, TDG-2, 100' WINGSPAN)

DATE: 3/7/22 JOB: 220017

TO T-O ENGINEERS
7950 N. MEADOWLARK WAY, SUITE A
COEUR d' ALENE, IDAHO 83815
208-762-3644 | WWW.TO-ENGINEERS.COM